


REVISION HISTORY		
SYMBOL	DESC.	DATE

FOR USE ON ALL HS427-S MODELS

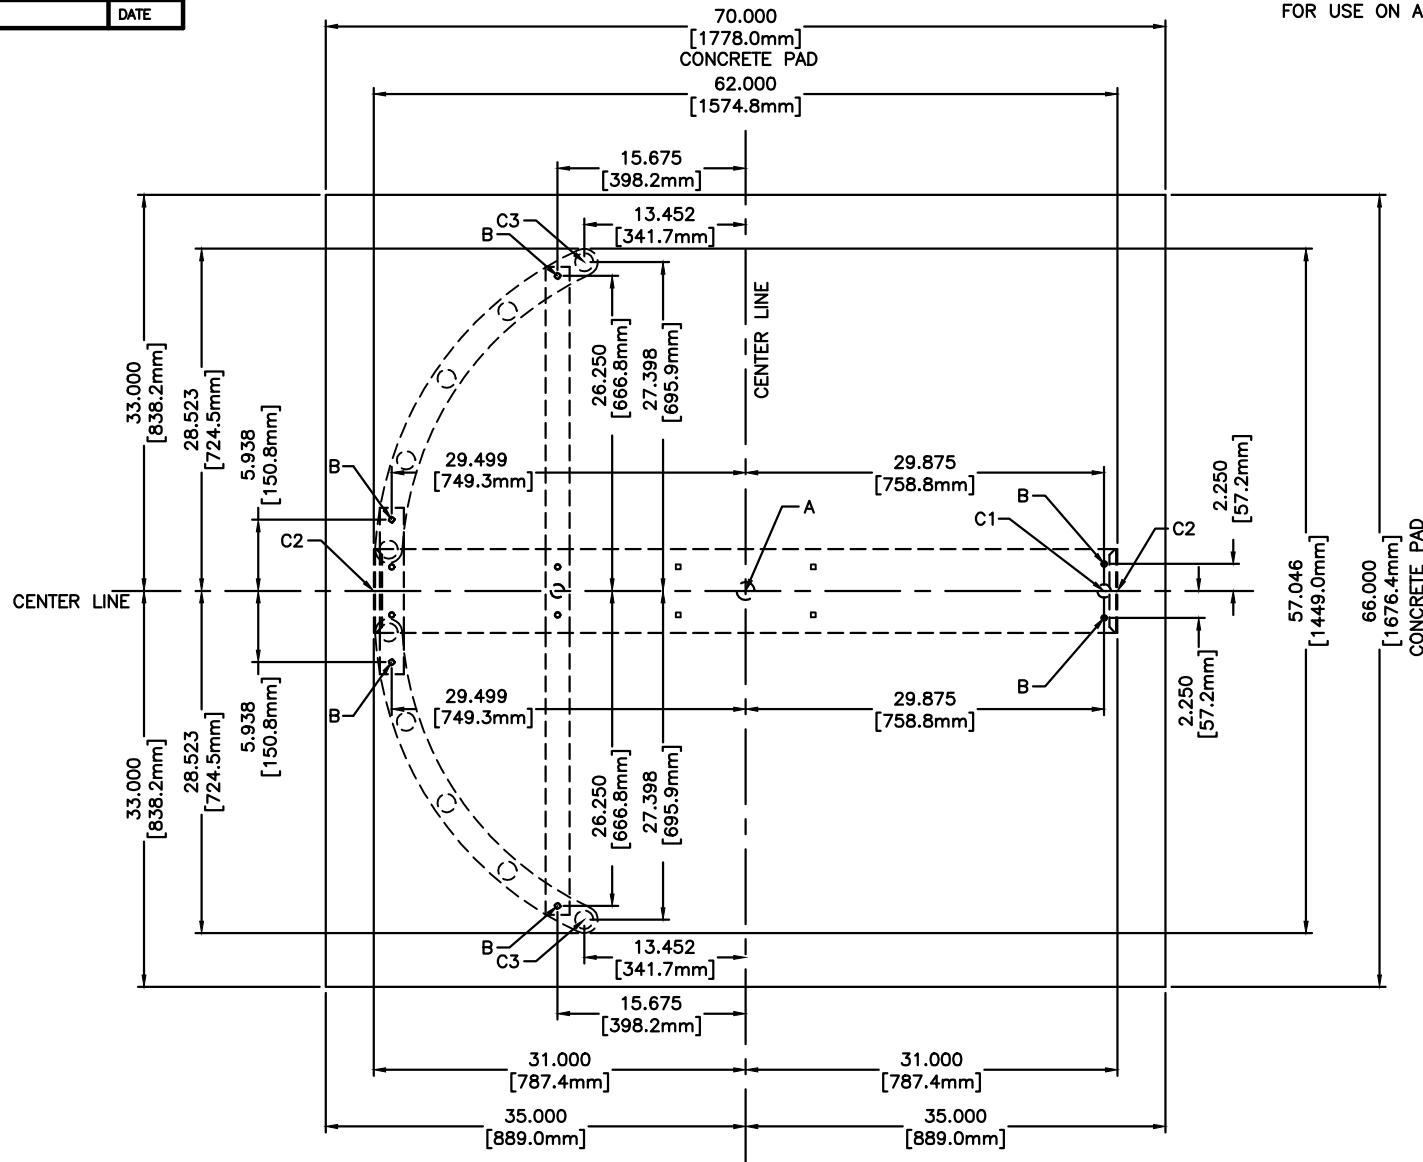

ANCHOR POINTS

- A = ϕ .625 X 4.500 STAINLESS STEEL CONCRETE ANCHOR QTY 1
- B = ϕ .375 X 4.500 STAINLESS STEEL CONCRETE ANCHOR QTY 6

SUGGESTED CONDUIT LOCATION

- C1 = THROUGH VERTICAL BARRIER (PREFERRED)
- C2 = THROUGH MAIN CHANNEL END CAP (TYP BOTH SIDES)
- C3 = THROUGH VERTICAL YOKE TUBE

CONCRETE PAD NOTE:

POUR PAD 4.000 [101.6mm] - 6.000 [152.4mm] THICK,
AND ENSURE IT IS LEVEL \pm .125 [3.1mm]

MATERIAL:	SCALE: 1=16	APPROVED BY:	DRAWN BY: LC III
N/A	DATE: 1/13/14		REVISED:
FINISH:	 CONTROLLED ACCESS, INC. 330-273-6185 FAX 330-273-4468 USA 1-800-942-0829 FAX 1-800-942-0828		
TOL. UNLESS OTHERWISE SPEC.	1636 West 130th Street Brunswick, Ohio 44212		
.X \pm .1 .XXX \pm .015	HS427-S ANCHOR POINTS/CONDUIT		
.XX \pm .03 ANGLES .5°			